



L:\Projects\2009\093213 Kiwanis Park Upgrade\dwg\093213 A50.dwg, FLOOR PLANS, 06/15/09 2:29:27PM, gregly



MAIN FLOOR PLAN
SCALE: 1:100

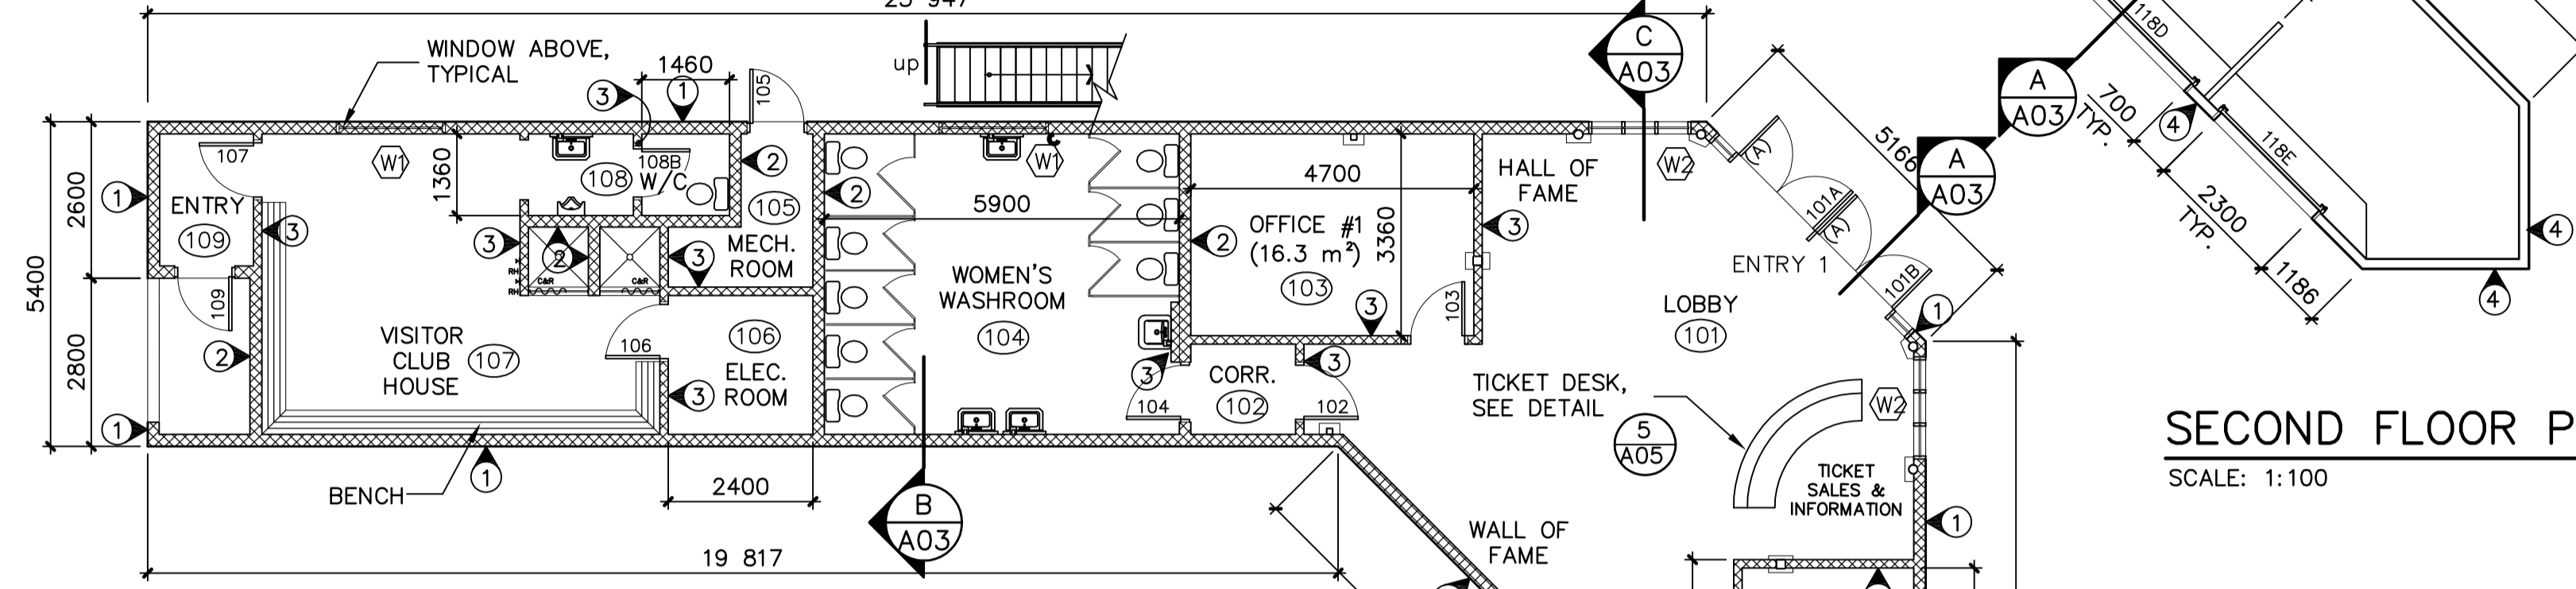

SECOND FLOOR PLAN
SCALE: 1:100

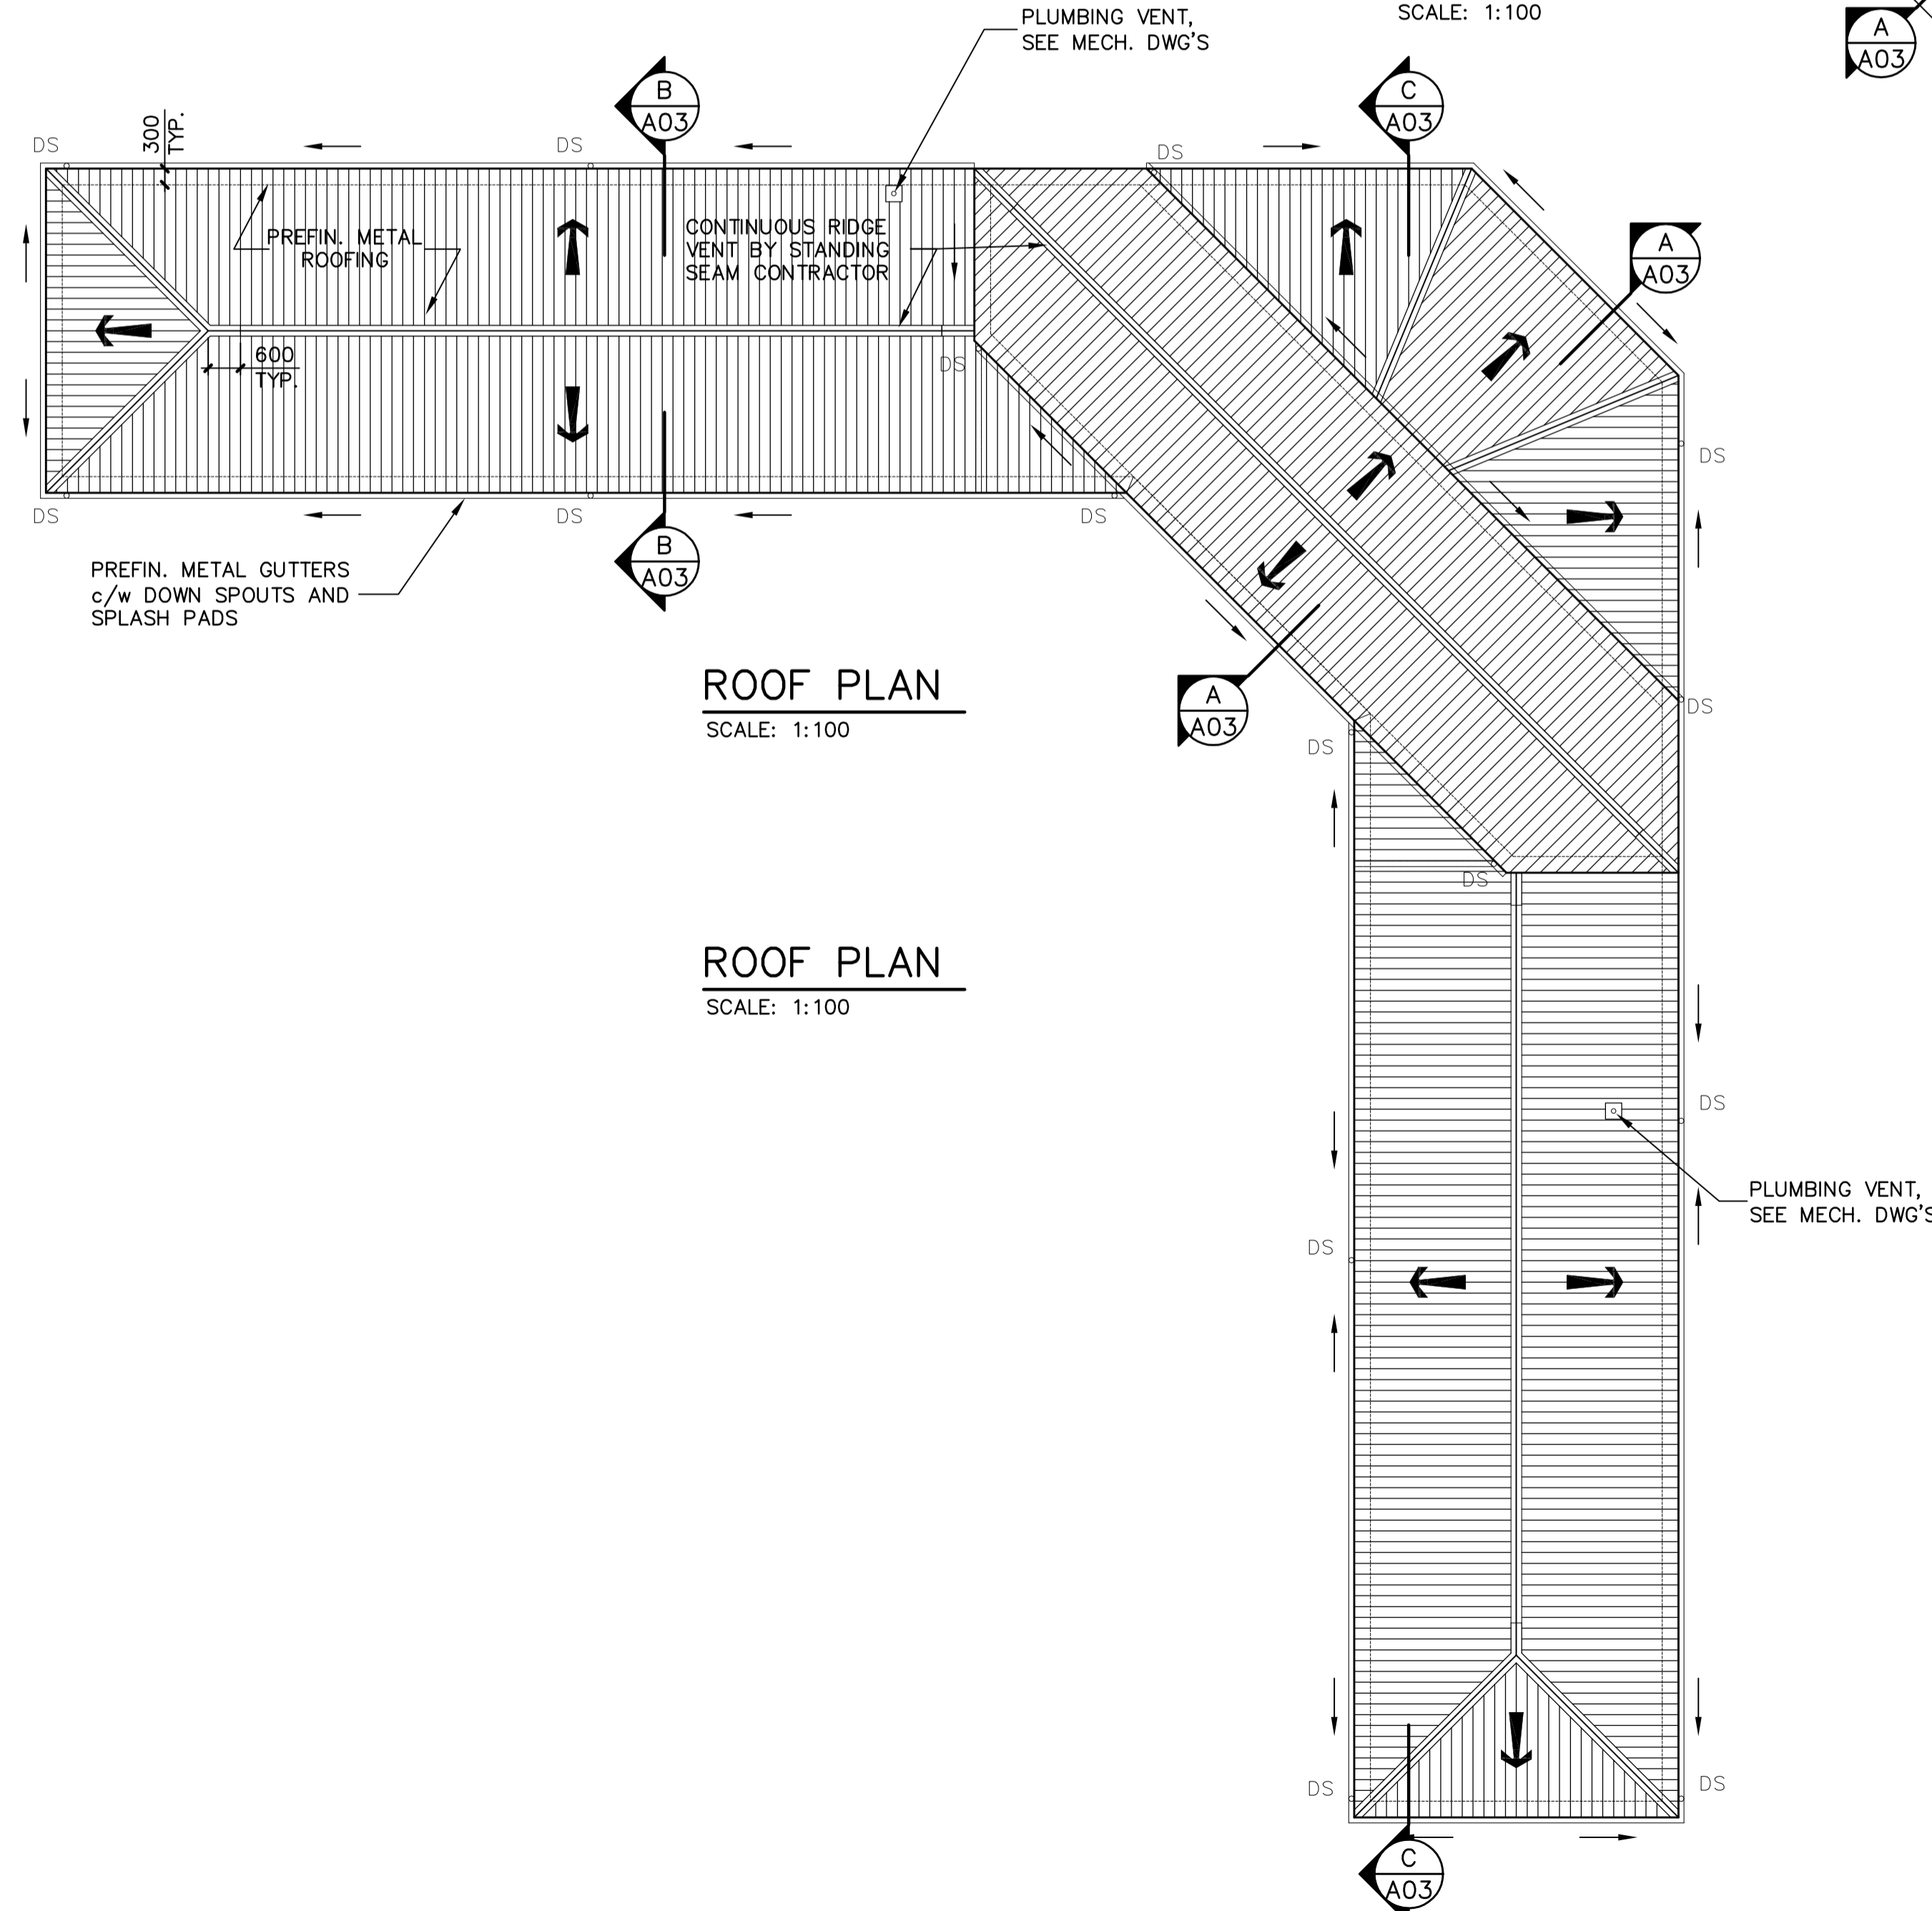

ROOF PLAN
SCALE: 1:100

ROOF PLAN
SCALE: 1:100

LEGEND: —

- (A) - ACTIVE DOOR
- RH - ROBE HOOK
- PTD - PAPER TOWEL DISPENSER
- SD - SOAP DISPENSER
- M - MIRROR
- WR - WASTE RECEPTACLE
- SC - SHOWER ROD & CURTAIN
- TPD - TOILET PAPER DISPENSER
- MP - METAL TOILET PARTITION & DOOR
- DS - DOWNSPOUT

WALL TYPES:

- ① 190 SPLIT-FACED BLOCK
- ② 190 CONCRETE BLOCK
- ③ 140 CONCRETE BLOCK
- ④ PREFIN. WOOD SIDING
32x100 P.T. WOOD STRAPPING
@ 600 o.c.
EXT. WALL BLDG. WRAP
16 PLYWOOD SHEATHING
38x140 WOOD STUDS @ 400 o.c.
6 mil POLY VAPOUR BARRIER
16 PLYWOOD, PAINTED

1	ISSUED FOR TENDER	JUNE 12, 2009
0	ISSUED FOR CLIENT REVIEW	MAY 8, 2009
No.	Description	Date

Revision or Issue

KIWANIS PARK SPORTING FACILITY UPGRADES



FLOOR PLANS



Scale: 1:100

	Date	APRIL 2009	Drawn	MRH
	Designed	ALR	Checked	JRF
	Contract No.	093213	Sheet of	13/34
	Drawing No.	093213 A01	Revision	1